


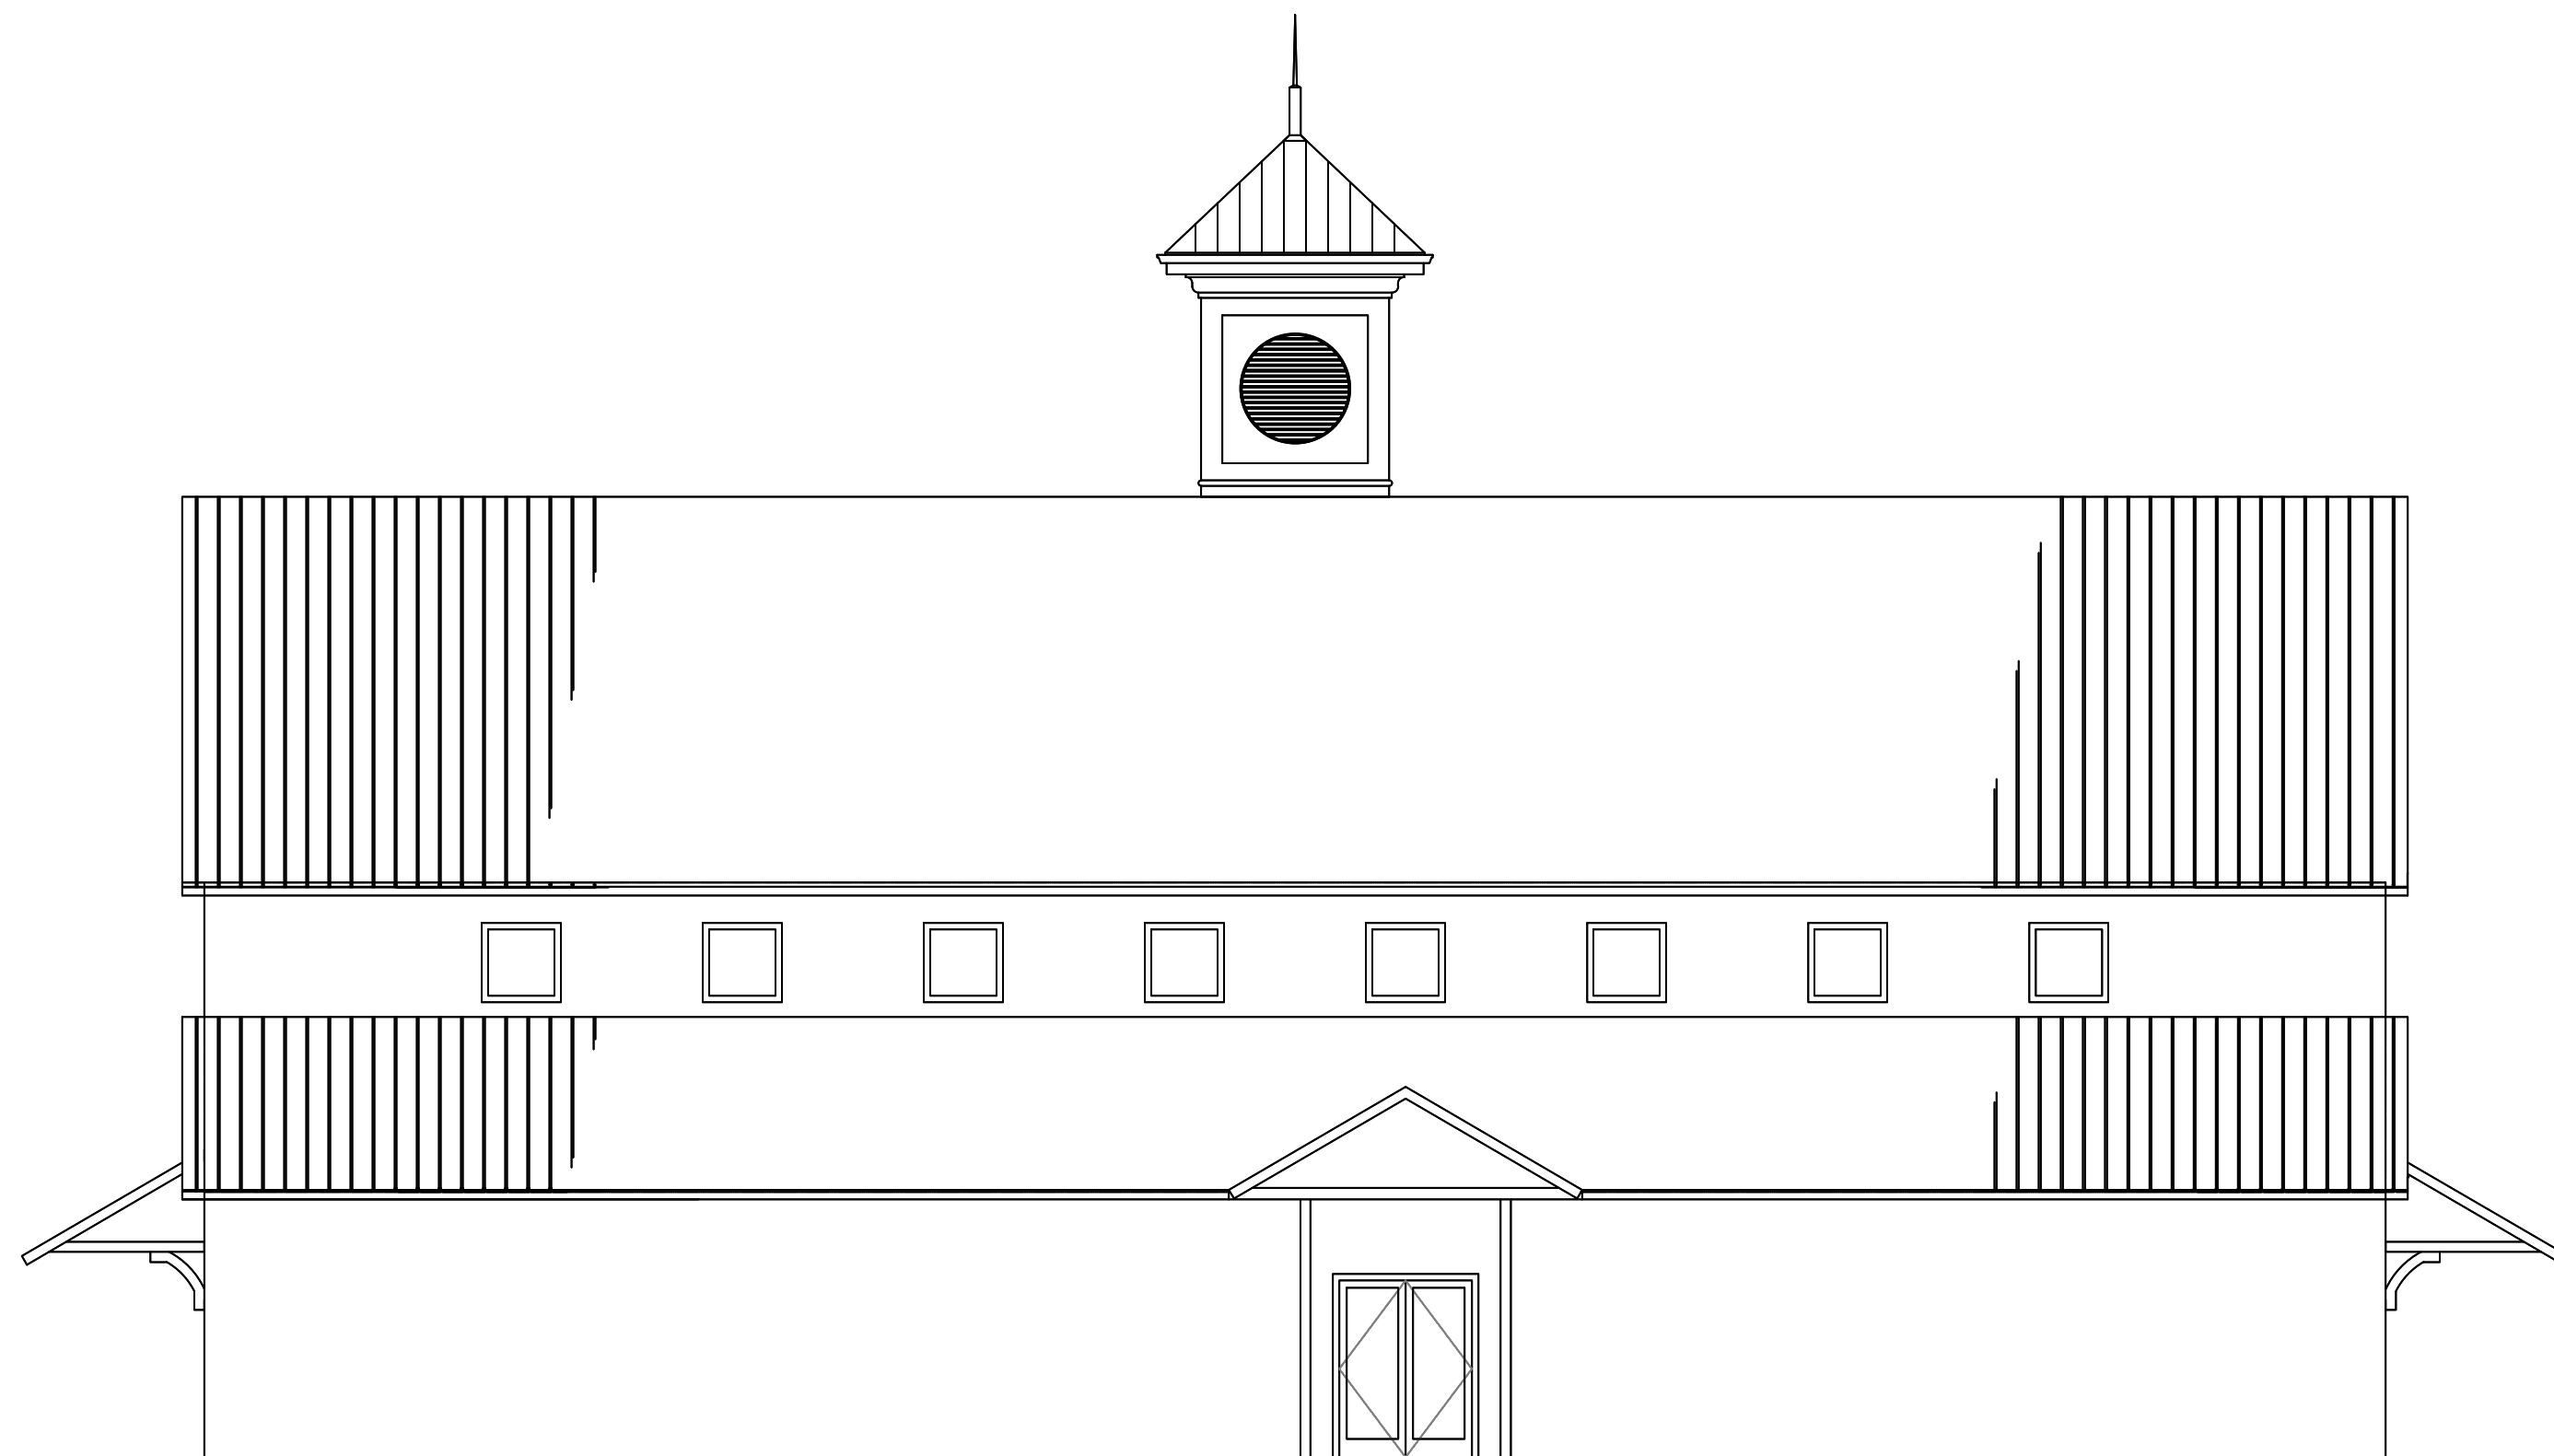

1 REAR ELEVATION
1/8" = 1'-0"



2 RIGHT ELEVATION
1/8" = 1'-0"

GENERAL NOTES

- A. REFERENCE SHEETS A0.0 THROUGH A5.2 FOR ADDITIONAL INFORMATION.
- B. WRITTEN DIMENSIONS GOVERN. IN CASE OF CONFLICT IN PARTITION LOCATIONS, DIMENSIONS AND TYPES, NOTIFY THE ARCHITECT/DESIGNER FOR WRITTEN CLARIFICATION PRIOR TO PROCEEDING WITH CONSTRUCTION. THE CONSTRUCTION PLAN BY DESIGNER SUPERSEDES OTHER PLANS.
- C. FOR DOOR AND WINDOW SCHEDULE SEE DWG A5.1.

KEY NOTES

R&C R&C Concepts Inc.

3605 Sandy Plains Road
Suite 240-427
Marietta, GA 30066

Regie G. Elkins
phone: 770.856.5538
relkins@pga-llc.com

DRAWING DATE: 3-26-19
PROJECT NO:

SUBMITTAL RECORD:
DATE DESCRIPTION
4-29-19 CLIENT REVIEW
5-7-19 CLIENT REVIEW

REVISION RECORD:
DATE DESCRIPTION

PROJECT MANAGER:

Architect - Heather Clark No. 011896,
D&B Professional Resource, LLC, Canton, GA

PROJECT NAME:

**EBENEZER UMC
GARDEN PROPERTY**

SITE:

**12900 ARNOLD MILL ROAD
ROSWELL, GEORGIA 30075
CITY OF MILTON**

CLIENT:

**EBENEZER UNITED
METHODIST CHURCH**

SHEET TITLE:

**EXTERIOR ELEVATIONS
SHEET 2**

SHEET NUMBER:

A2.2